



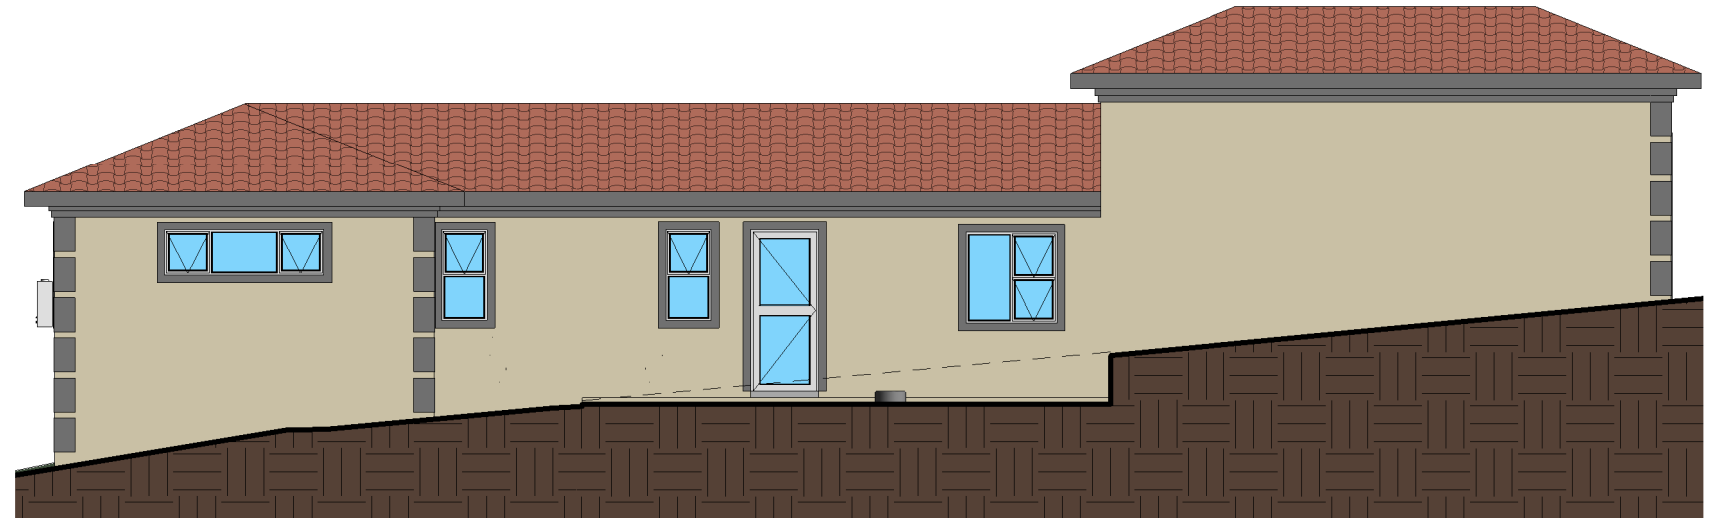


1 North East Elevation
1 : 100

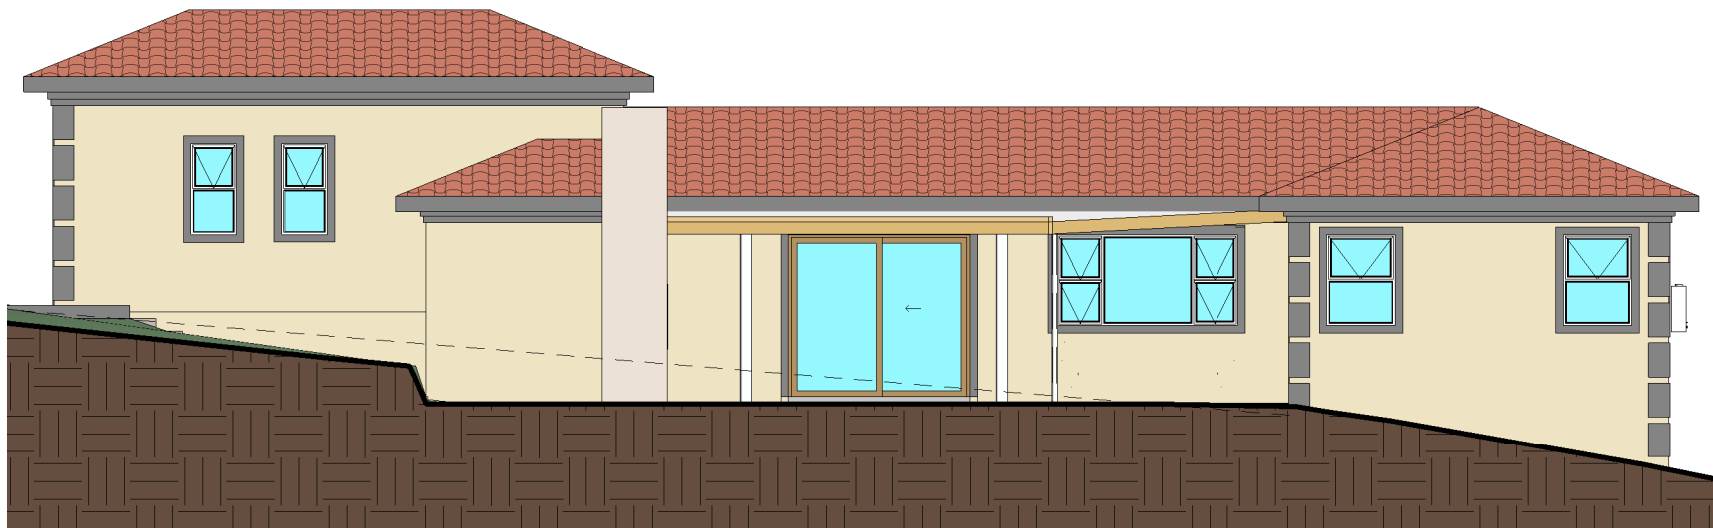

3 South East Elevation
1 : 100



2 North West Elevation
1 : 100

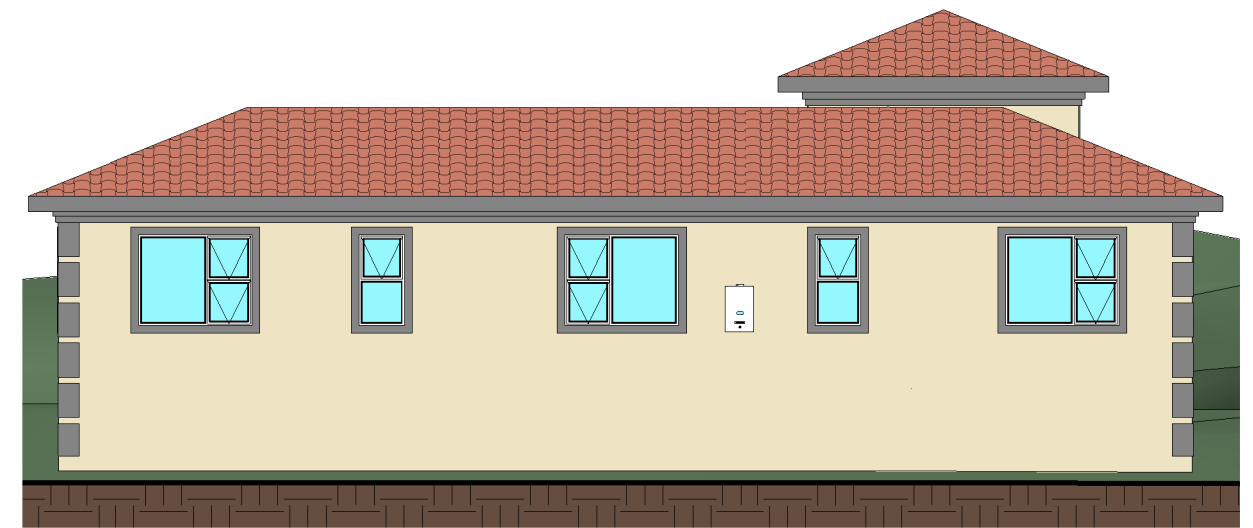

4 South West Elevation
1 : 100